


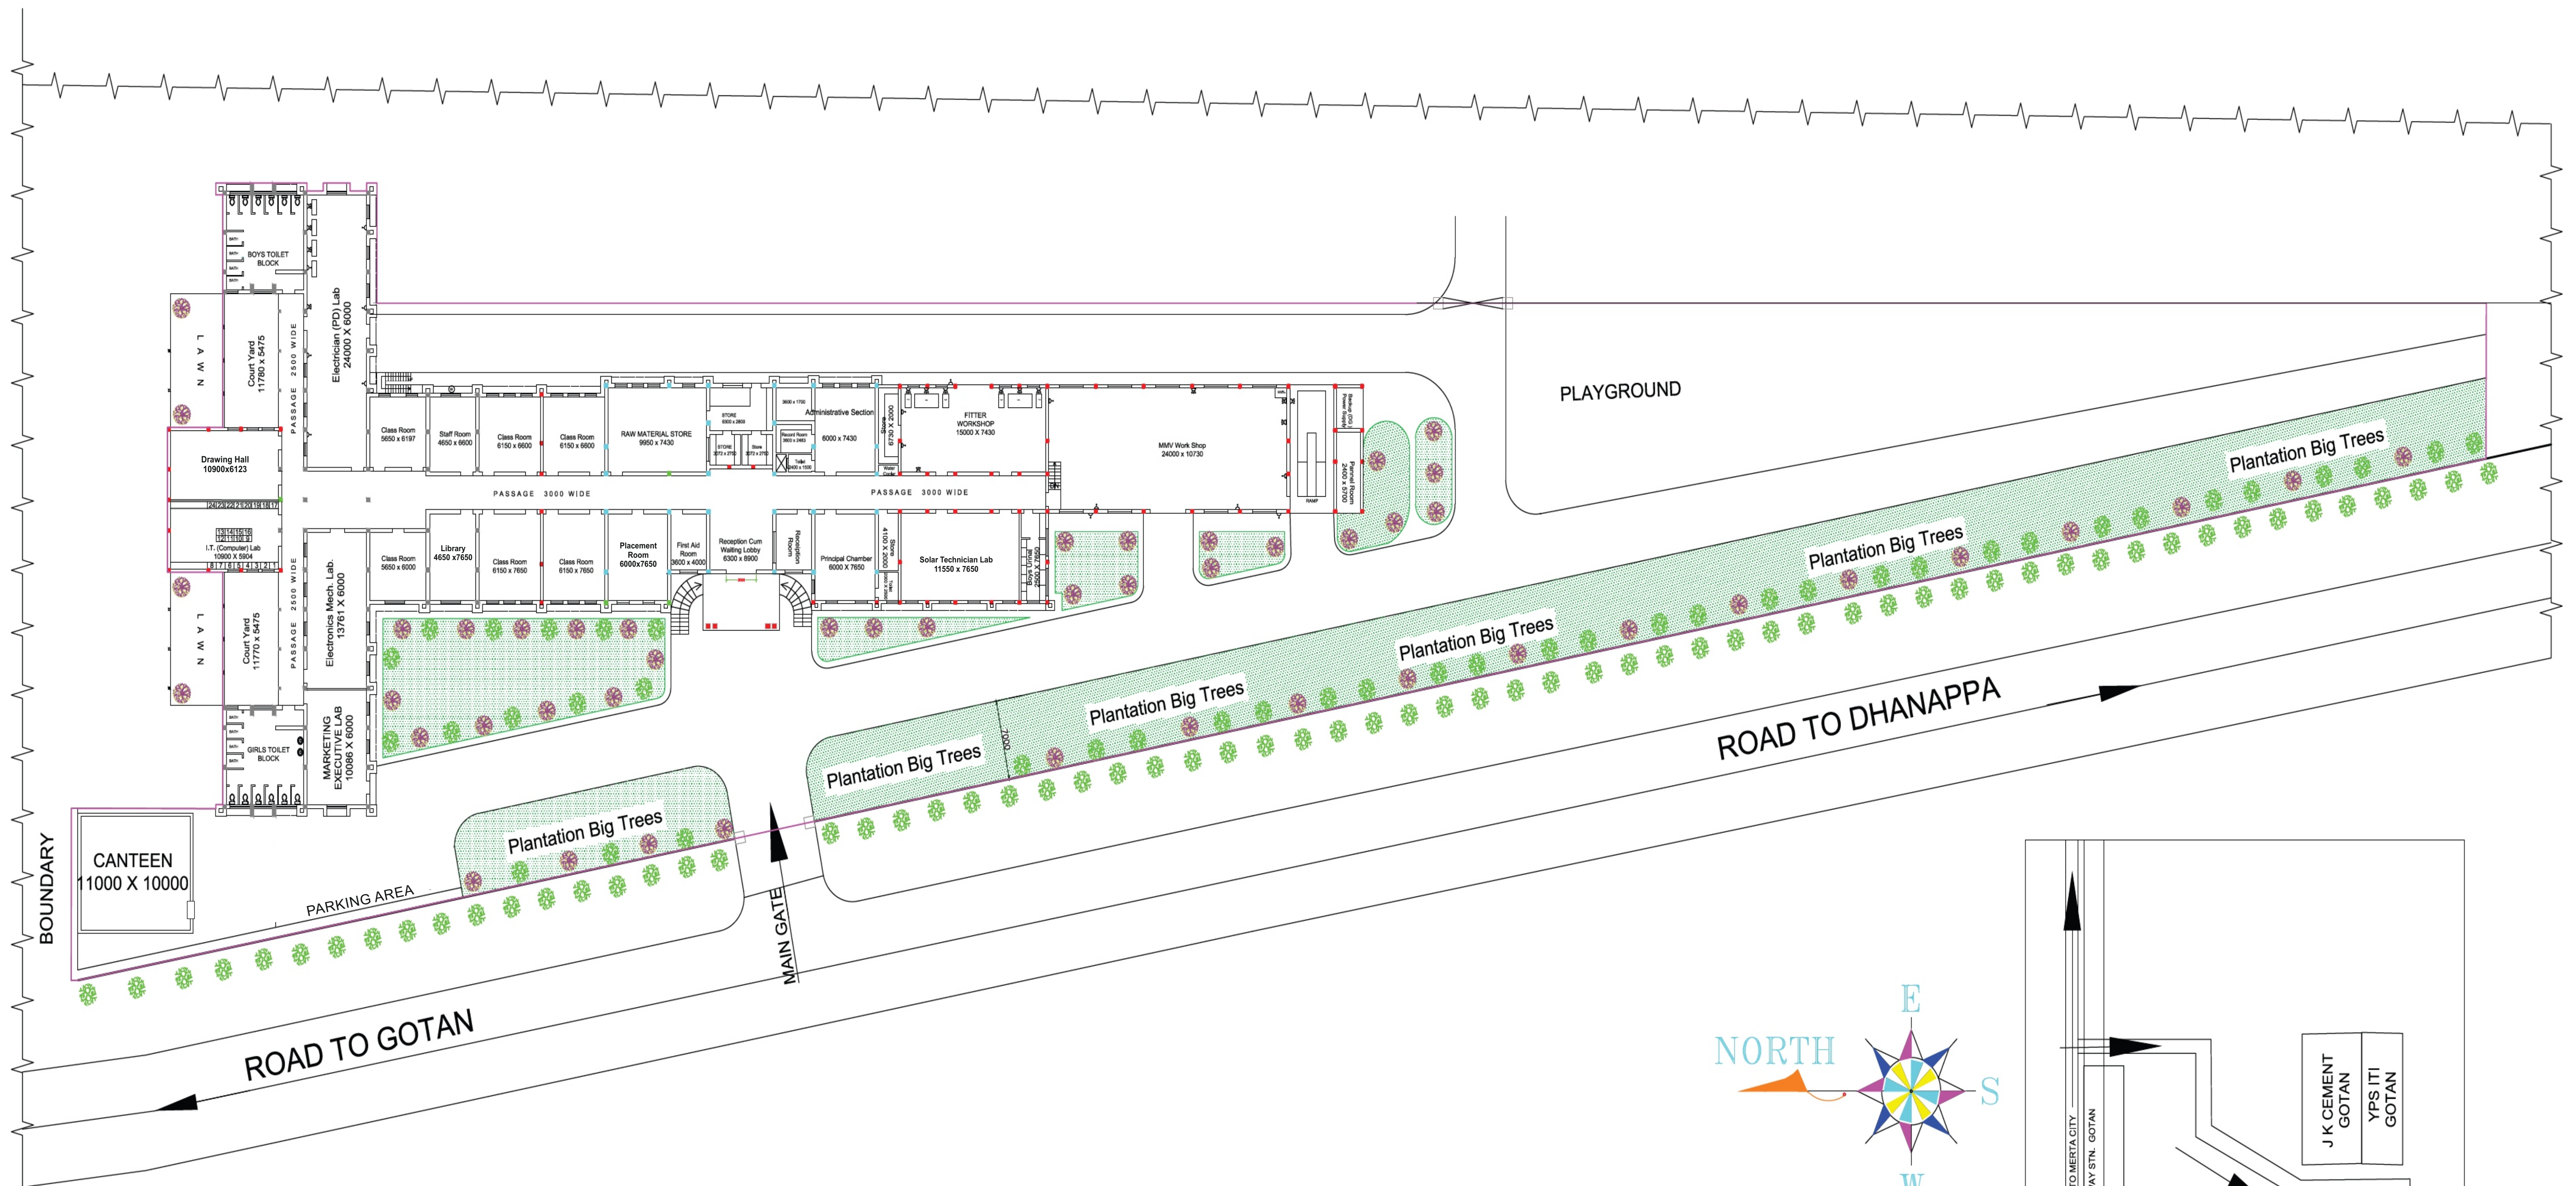

Total Plot Area - 8500 M²

Total Constructed Area - 2533 M²

Vivek Kalla
Ar. Vivek Kalla
Reg. No. CA/2012/57057

Layout Plan of Yadupati Singania Institute of Technology Pvt. ITI, Gotan



INTERIORS-EXTERIORS

TOTAL PLANNING & DESIGNING SOLUTIONS

3, Brahm Bagh, Near Rajasthan Medical Centre
Jalori Gate, Jodhpur 342001

98280 35891 (M) sudeshpurohit63@gmail.com

DRAWN BY : Bajrudeen Sherani | DATE :- 18-02-2021 | DESIGNED BY : Er. Sudesh Purohit